


River Channel Stabilization in Two Rivers Park

Prepared For
The Village of Ruidoso, NM

PROJECT LOCATION

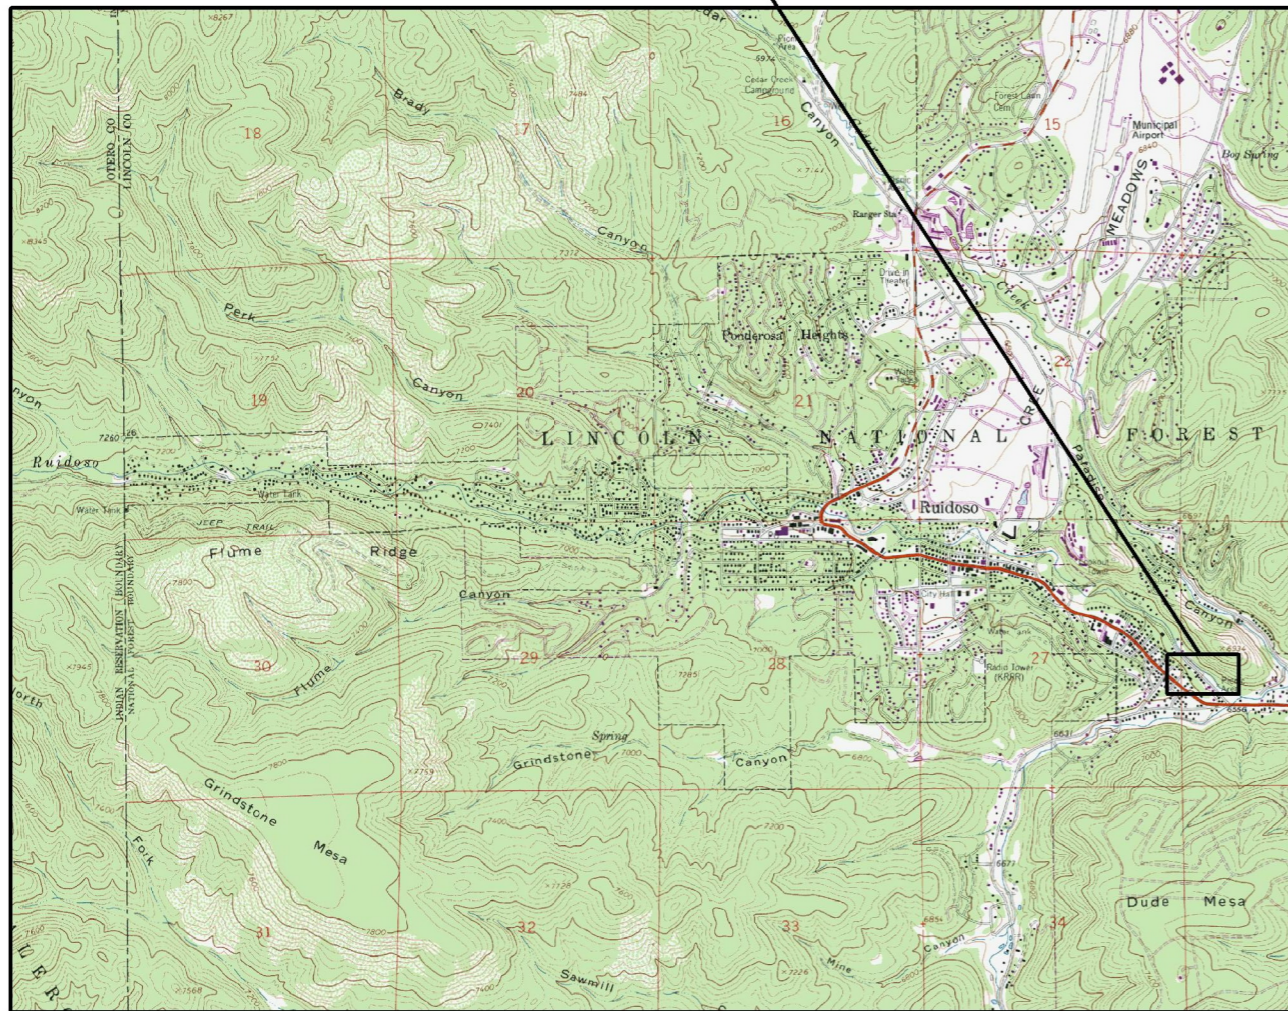

LOCATION MAP

Index of Drawings


1. Cover Sheet, Location Map & Index of Drawings
2. Staging & Access Plan
3. Site Plan
4. River Profile
5. Construction Details
6. Construction Details
7. Construction Details



Riverbend Engineering, LLC

5929 Pauline Ave NW Albuquerque, NM 87107
Tel: 505-344-3315 WWW.RIVERRESTORATION.COM

River Channel Stabilization	
Two Rivers Park, Ruidoso, NM	Sheet
COVER SHEET, INDEX OF DRAWINGS AND LOCATION MAP	1
	of
	7
Scale: NTS	9-22-2023

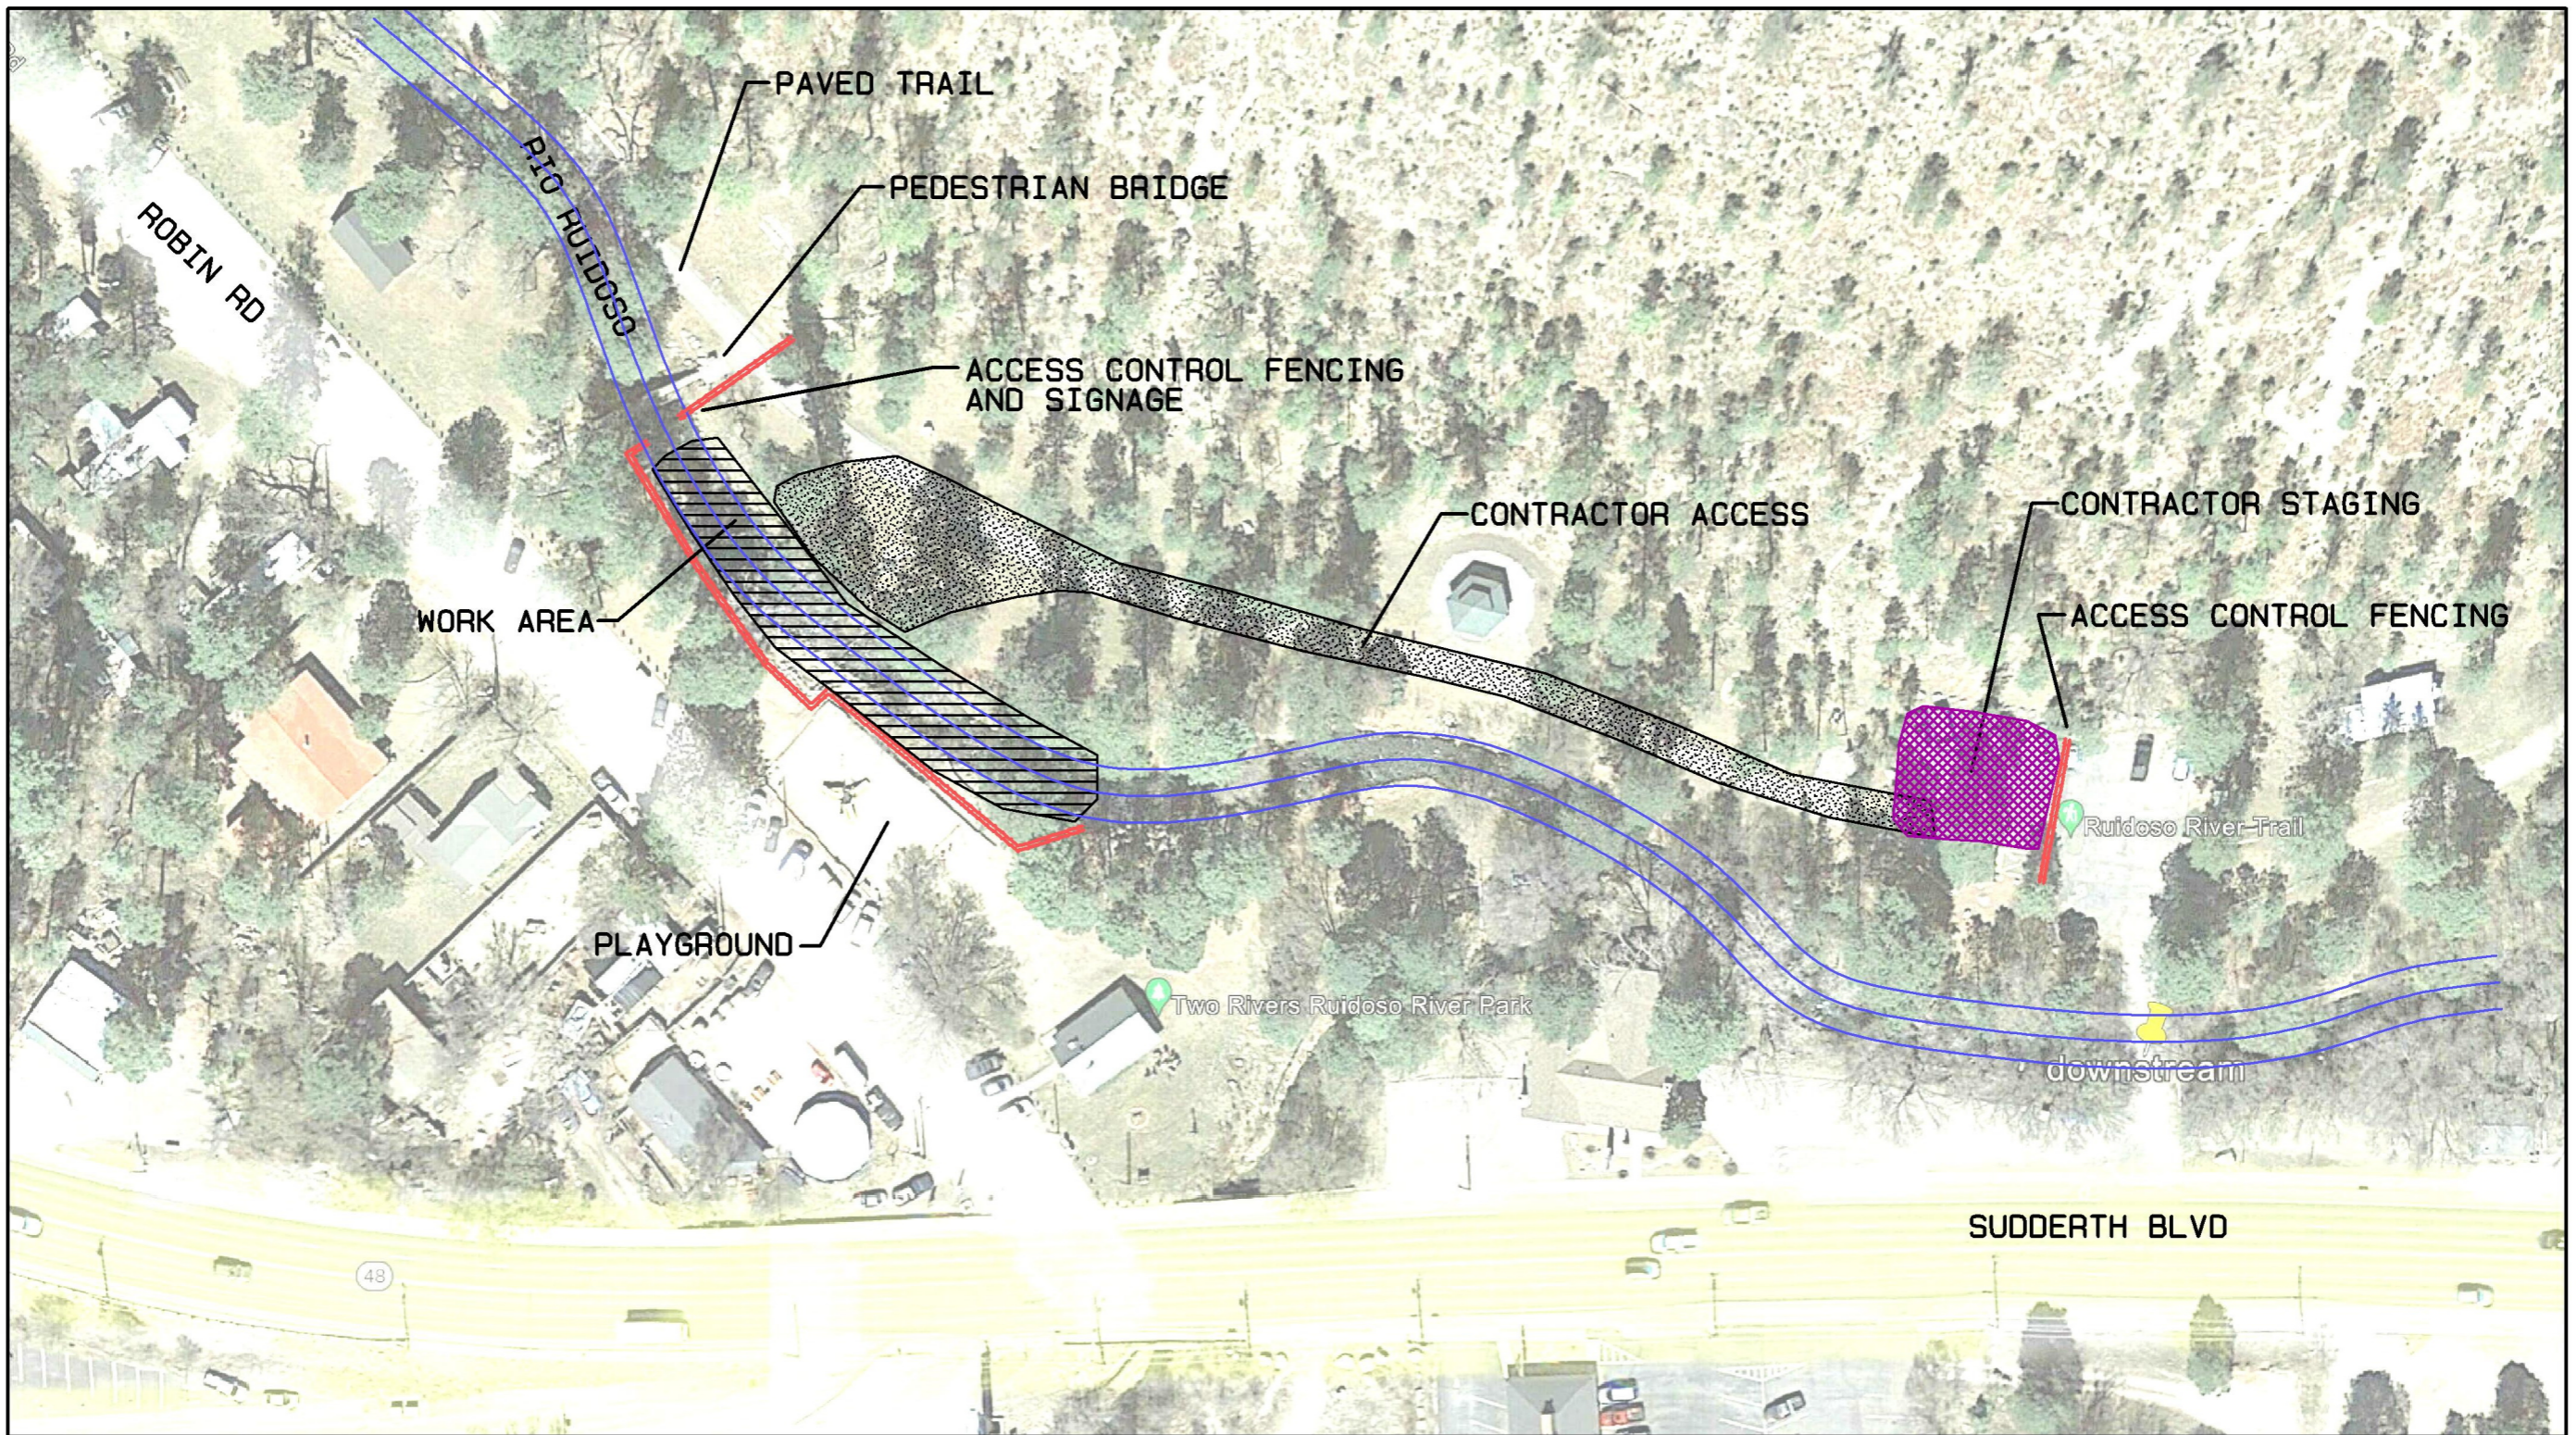

Riverbend Engineering, LLC

5929 Pauline Ave NW Albuquerque, NM 87107
Tel: 505-344-3315 WWW.riverrestoration.com

River Channel Stabilization

Two Rivers Park, Ruidoso, NM


STAGING & ACCESS PLAN

Scale: 1" = 80ft


9-22-2023

Sheet
2
of
7

RELOCATE EXISTING LARGE ROCKS
PER ENGINEER'S DIRECTION
MULTIPLE LOCATIONS

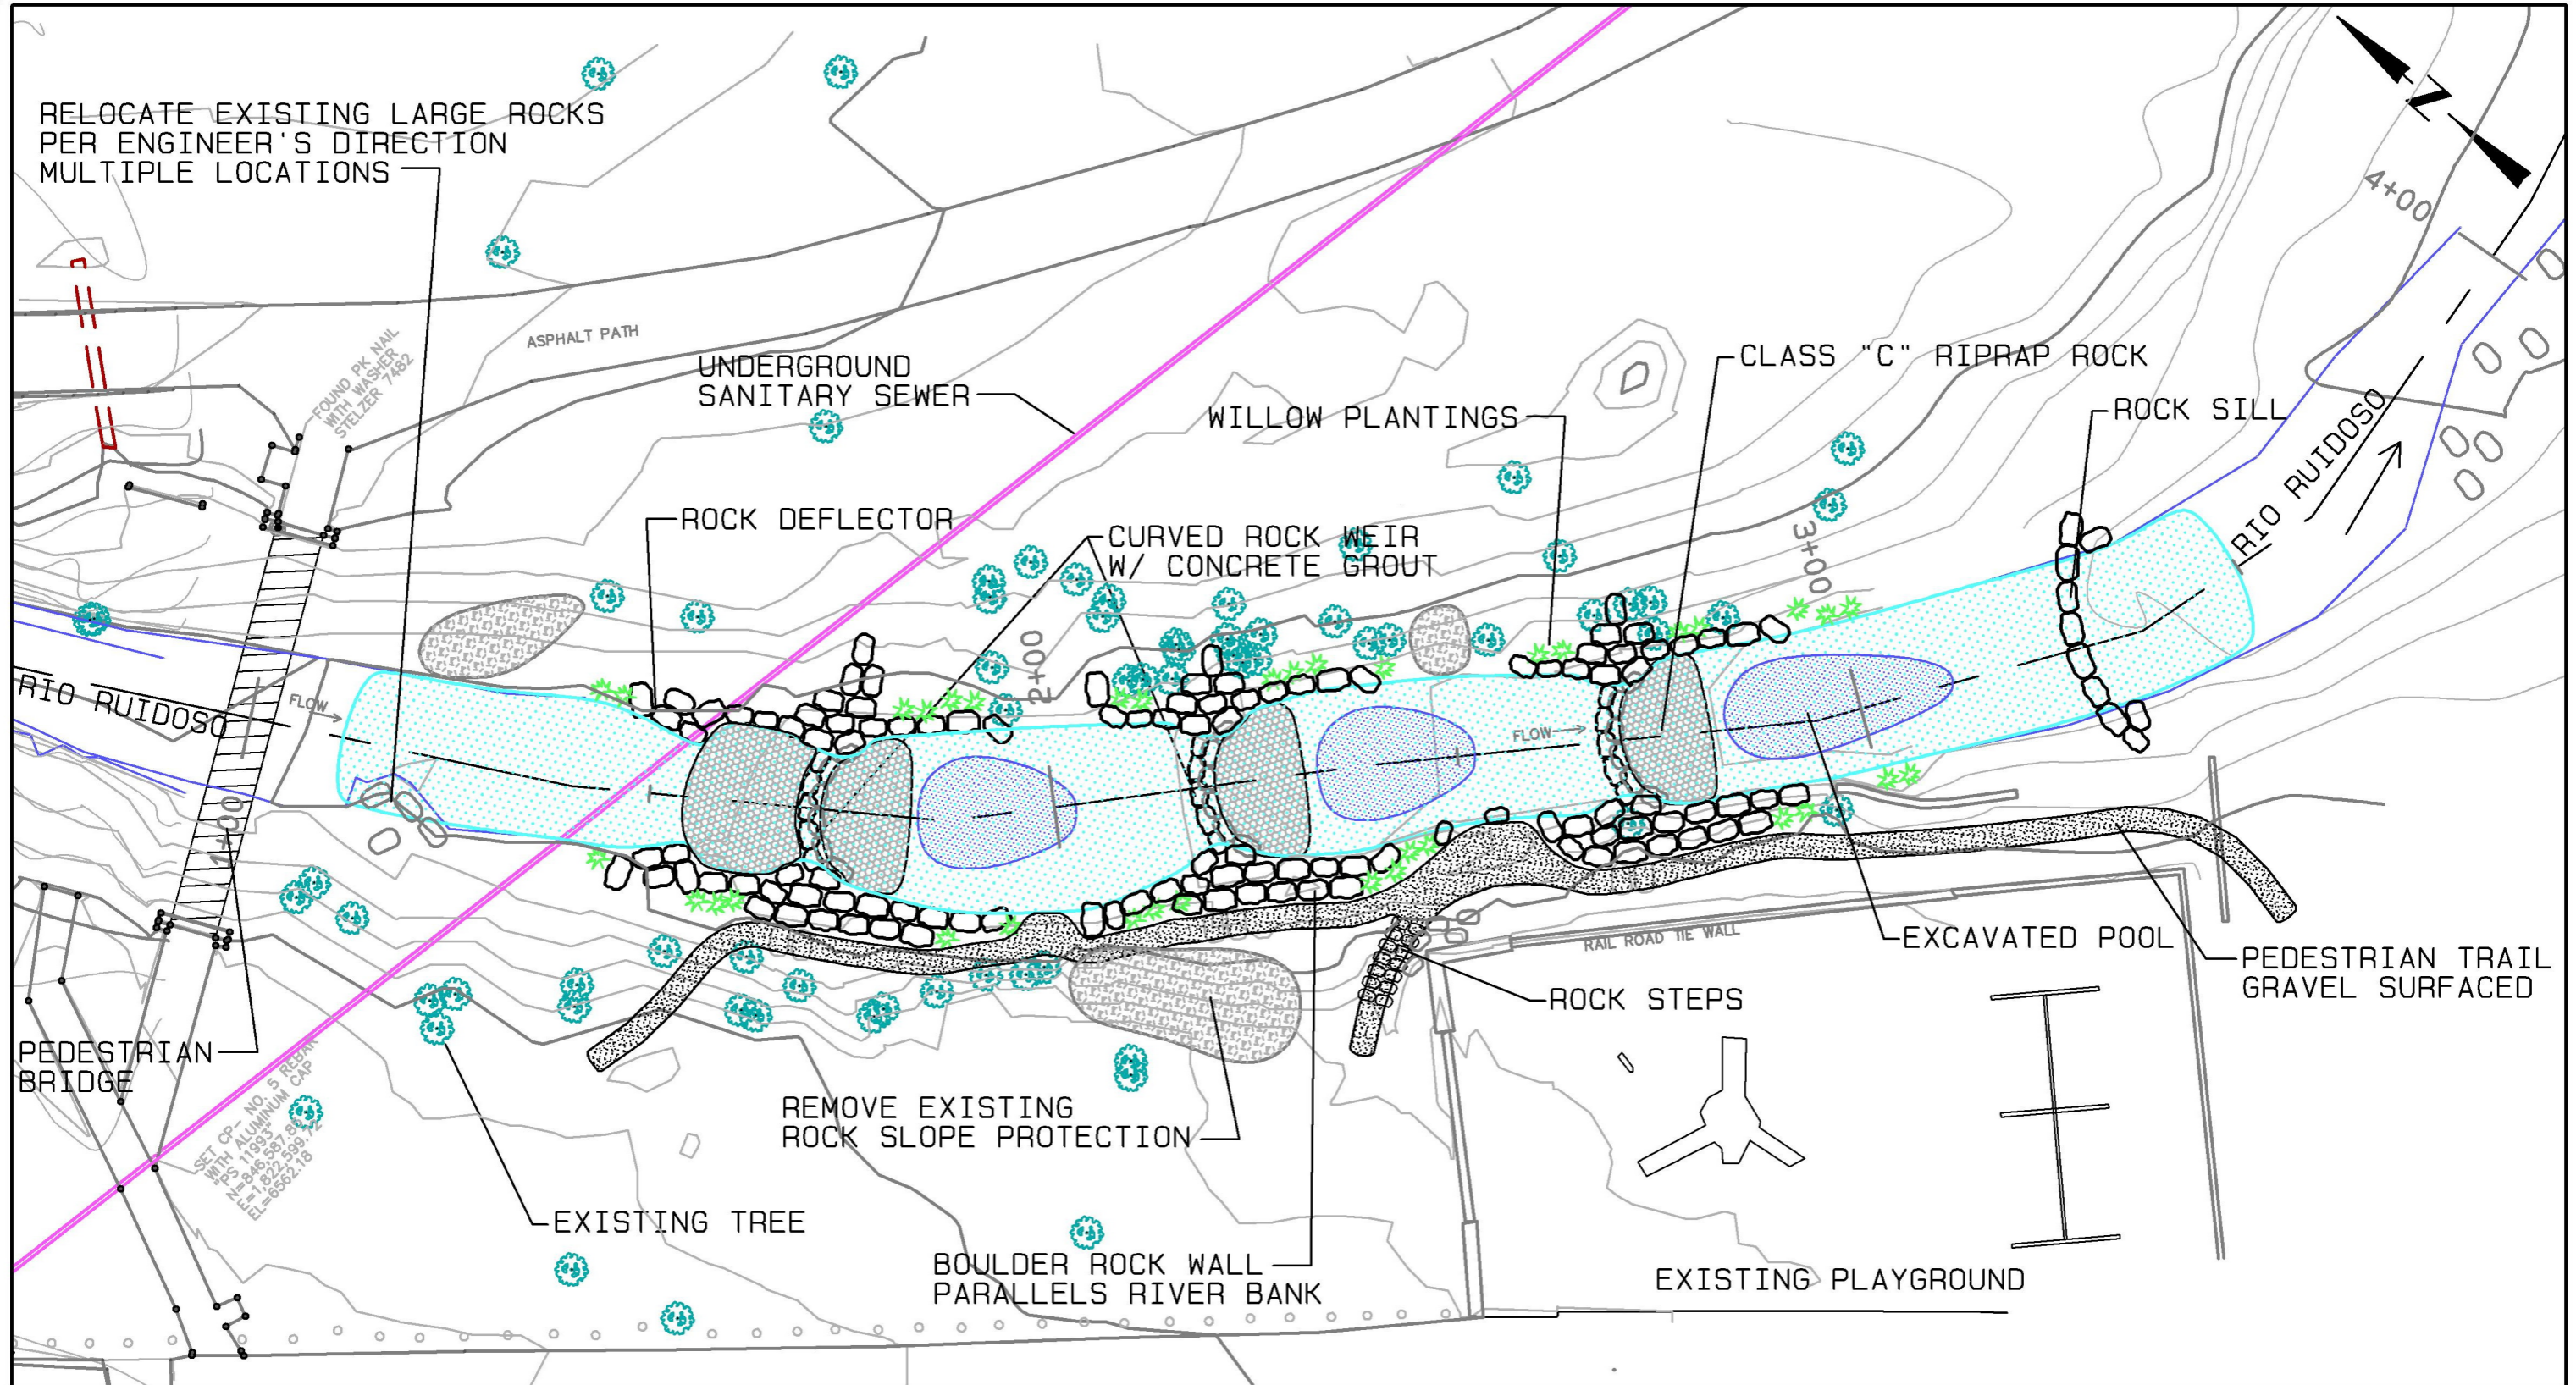

NOTE: FINISHED GRADES FOR THE TRAIL, ROCK WALLS,
ETC., WILL BE SET IN THE FIELD BY THE ENGINEER.

 

Riverbend Engineering, LLC

5929 Pauline Ave NW Albuquerque, NM 87107
Tel: 505-344-3315 WWW.riverrestoration.com

River Channel Stabilization




Two Rivers Park, Ruidoso, NM

SITE PLAN

Scale: 1" = 20ft

9-22-2023

Sheet
3
of
7

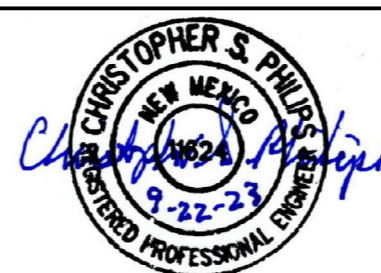 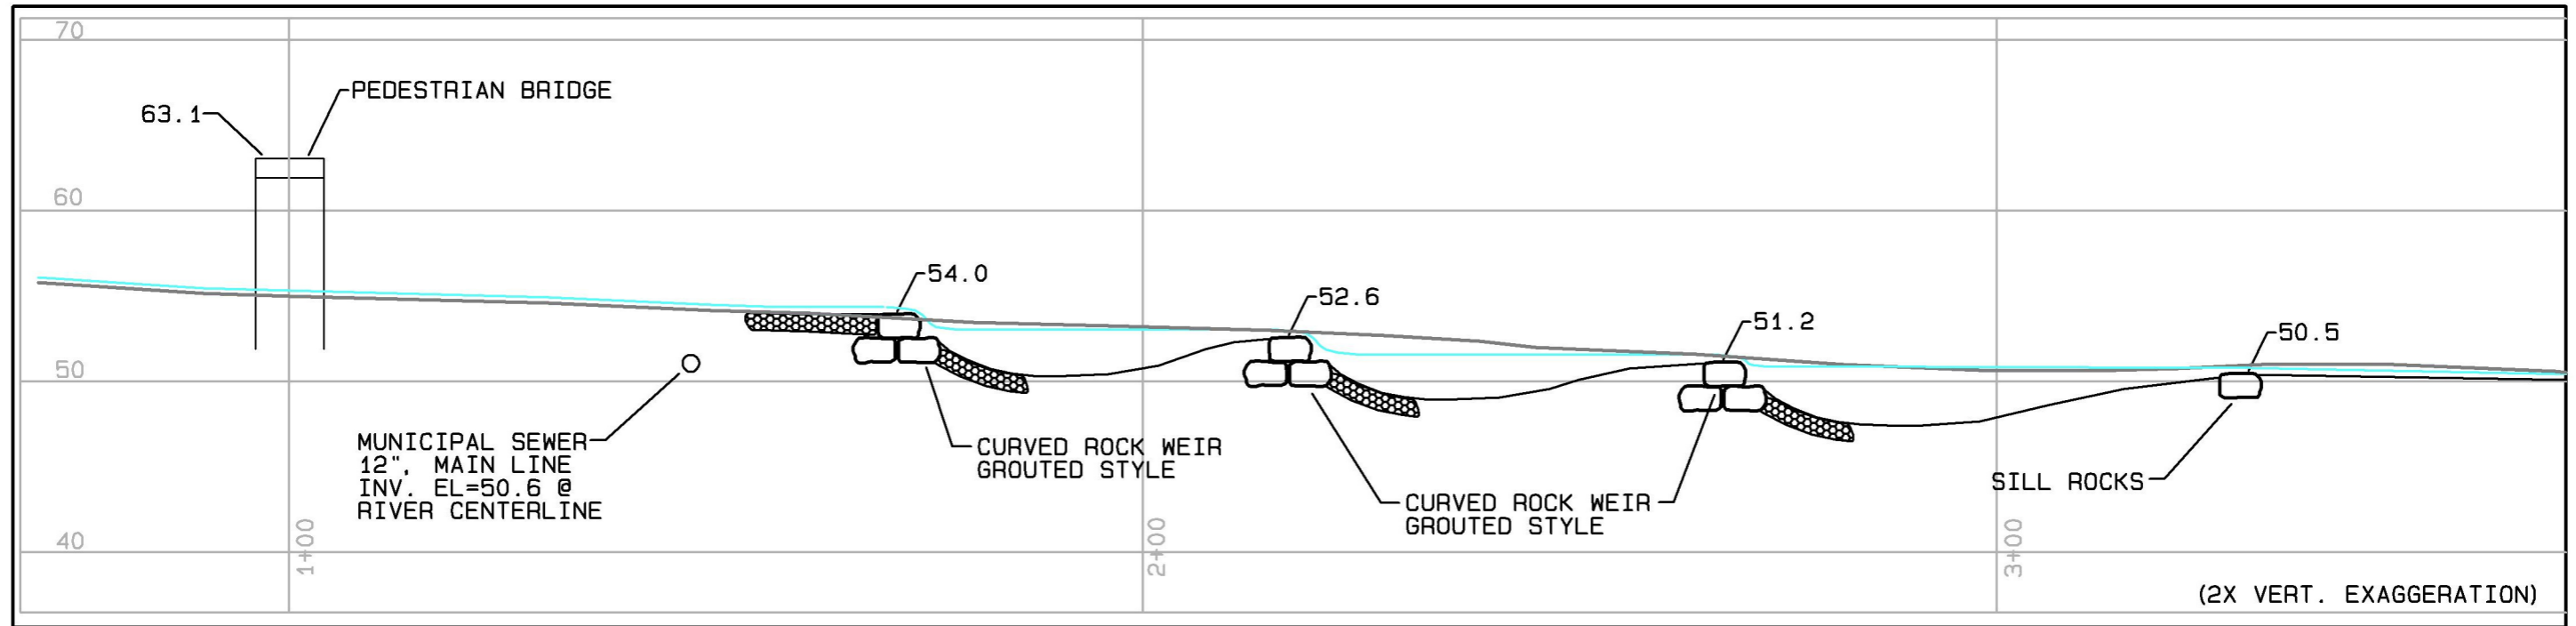

Riverbend Engineering, LLC

5929 Pauline Ave NW Albuquerque, NM 87107
Tel: 505-344-3315 WWW.riverrestoration.com

River Channel Stabilization




Two Rivers Park, Ruidoso, NM

RIVER PROFILE

Scale: 1" = 20ft H

9-22-2023

Sheet
4
of
7

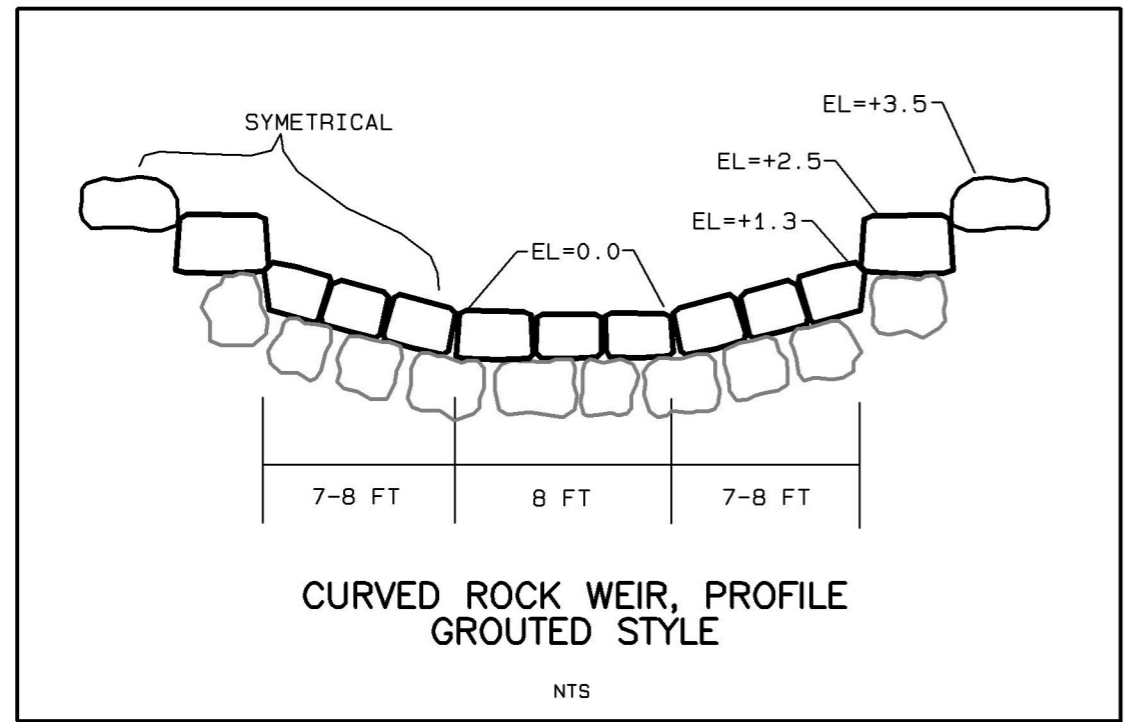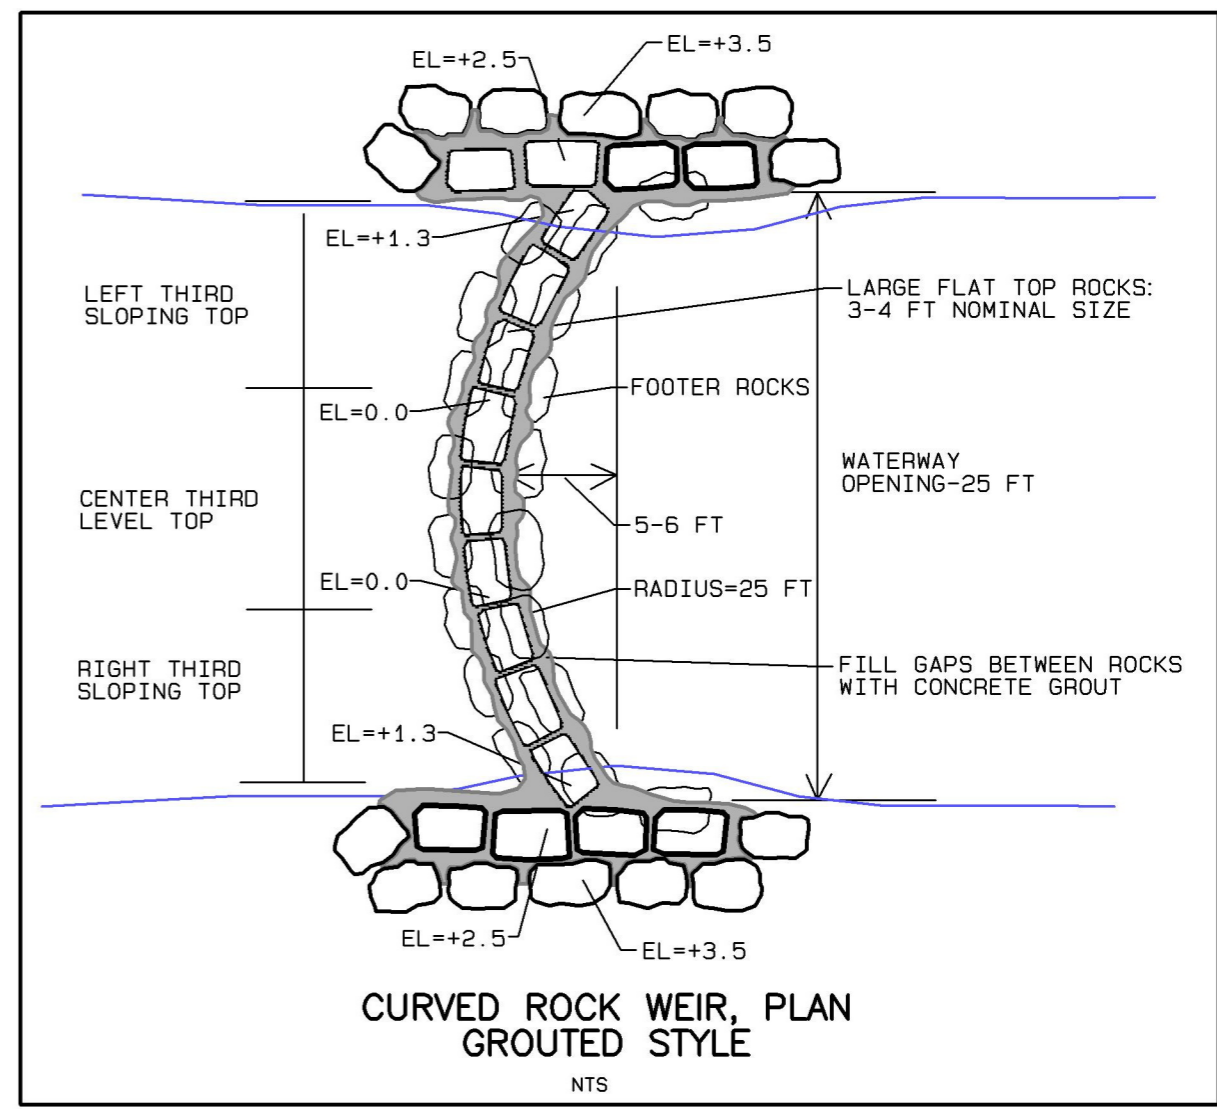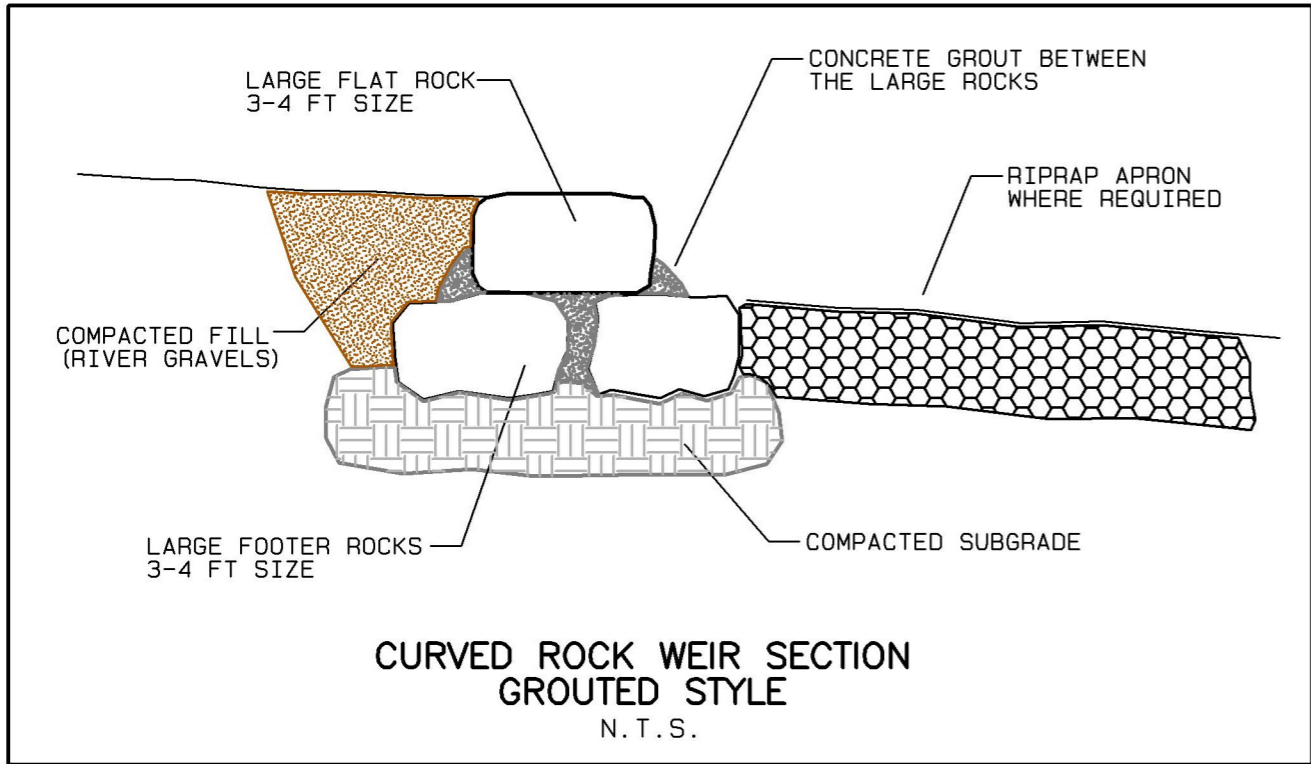

Riverbend Engineering, LLC

5929 Pauline Ave NW Albuquerque, NM 87107
Tel: 505-344-3315 WWW.riverrestoration.com

River Channel Stabilization






Two Rivers Park, Ruidoso, NM

CONSTRUCTION DETAILS

Scale: NTS

9-22-2023



Sheet	5
of	7

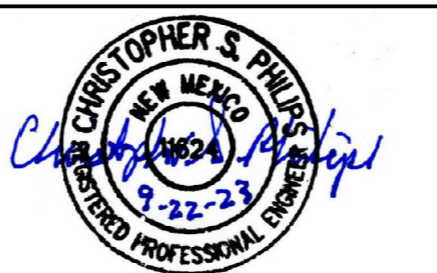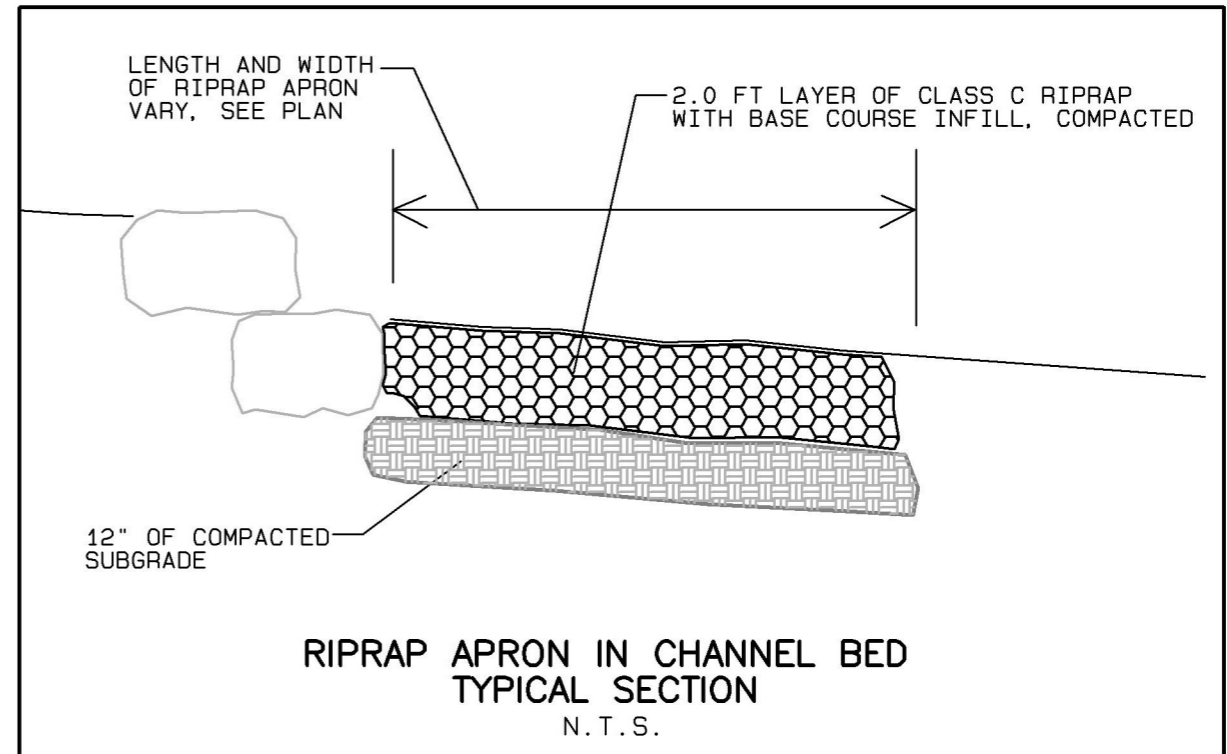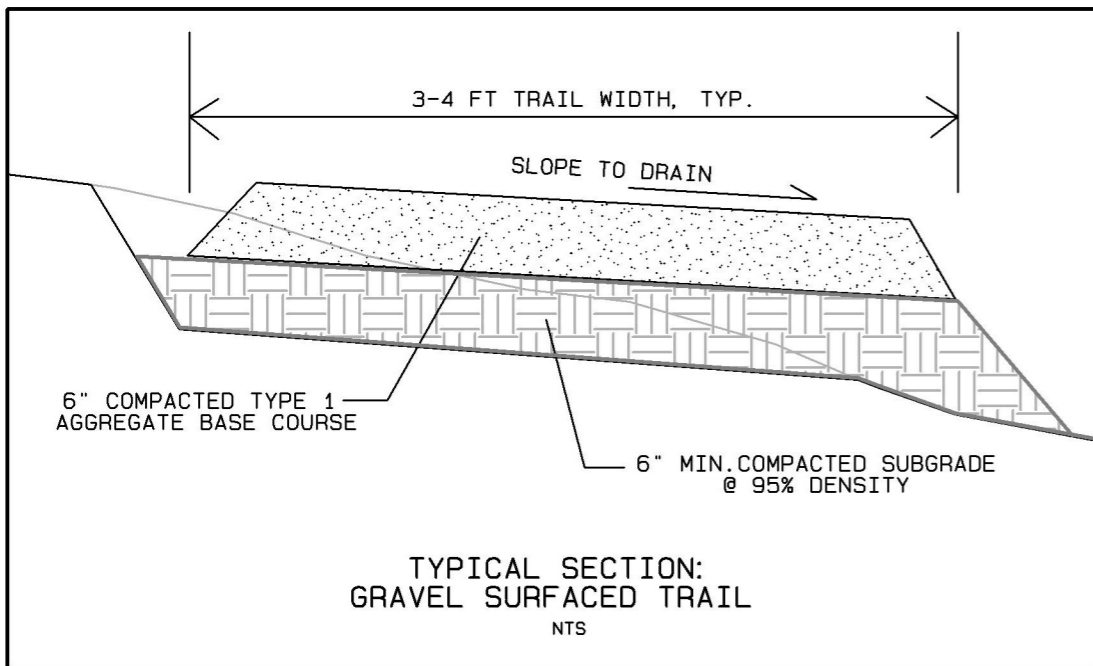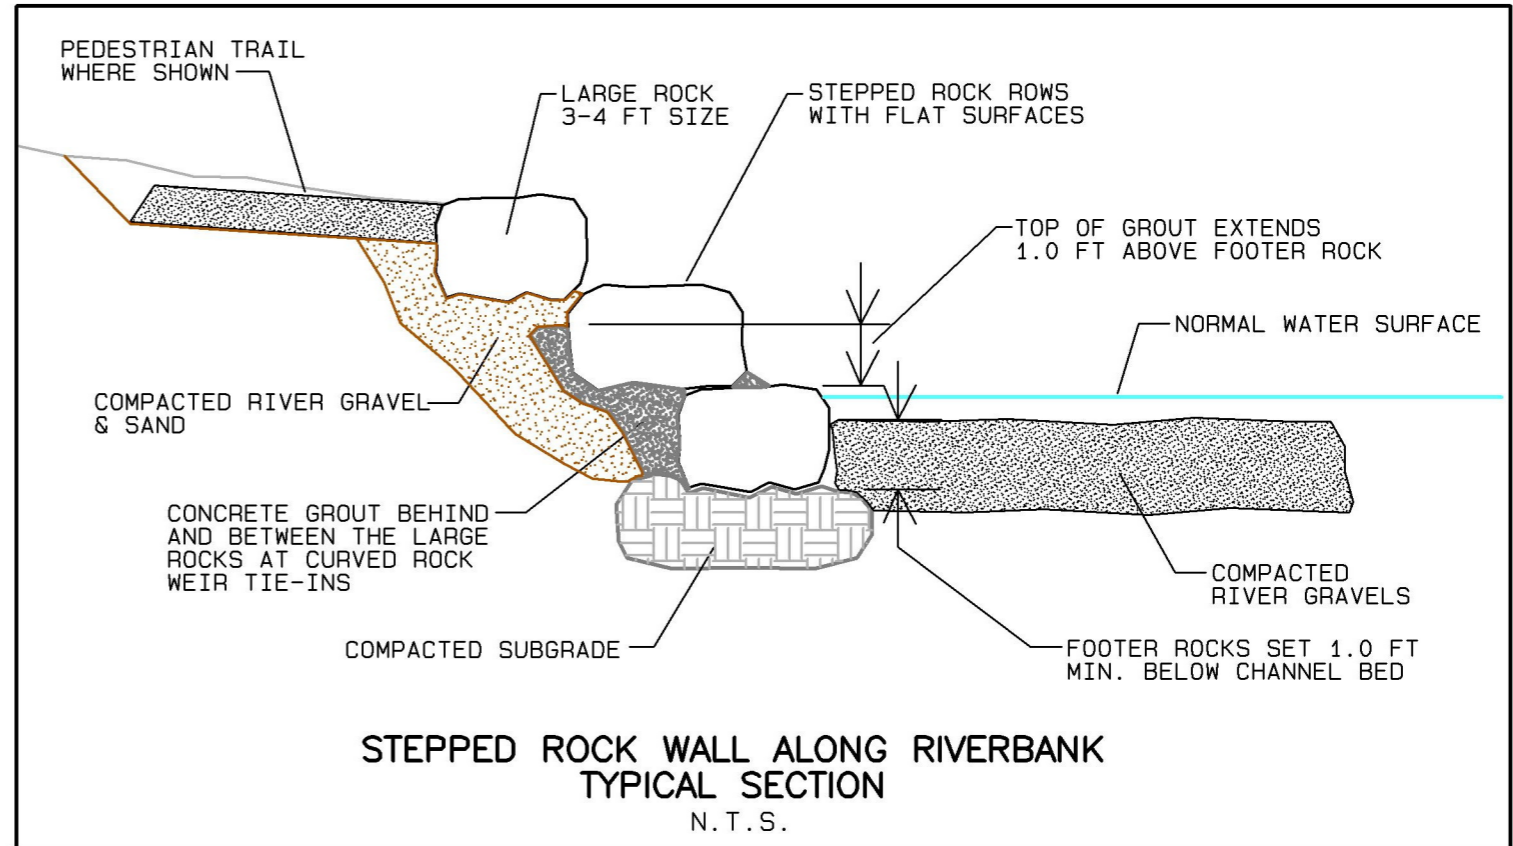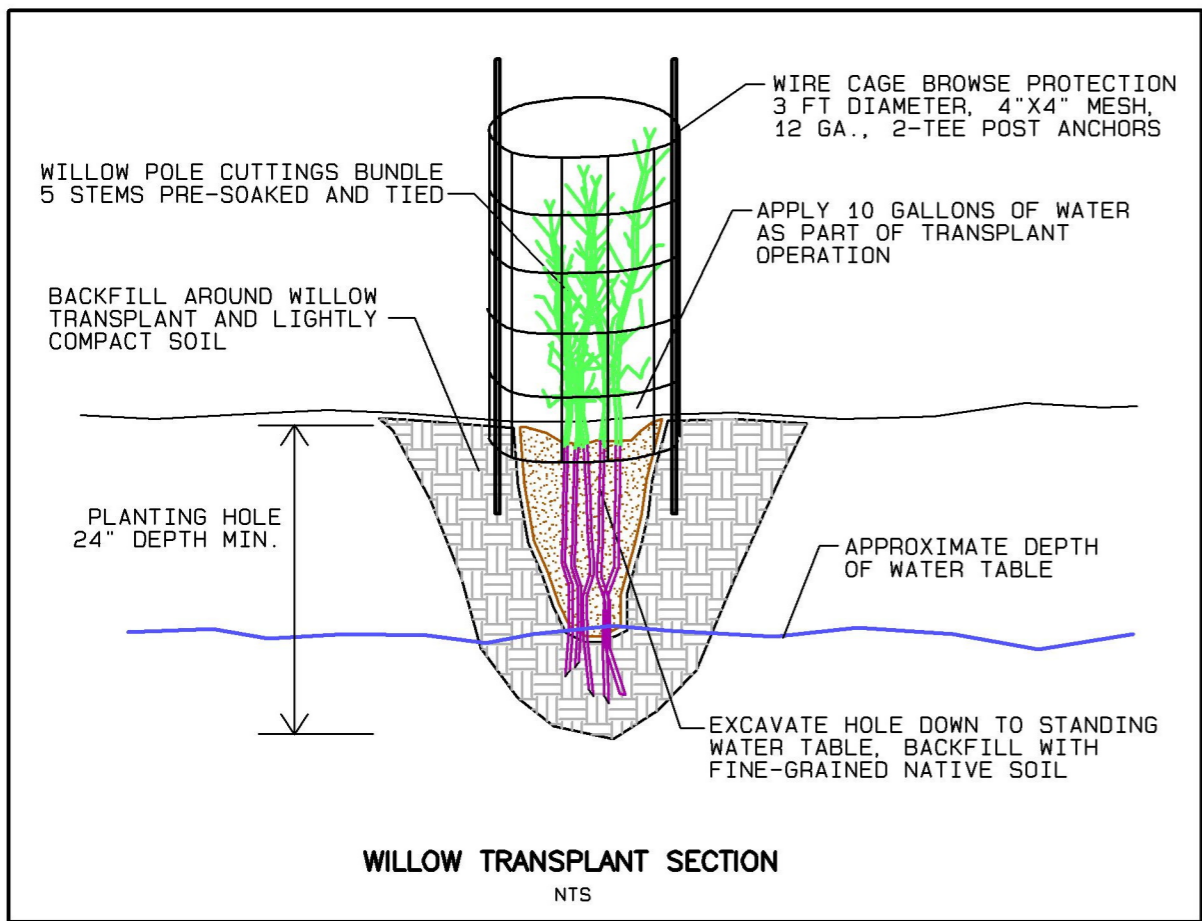

Riverbend Engineering, LLC

5929 Pauline Ave NW Albuquerque, NM 87107
Tel: 505-344-3315 WWW.RIVERRESTORATION.COM

River Channel Stabilization	
Two Rivers Park, Ruidoso, NM	Sheet
CONSTRUCTION DETAILS	6
	of
	7
Scale: NTS	9-22-2023

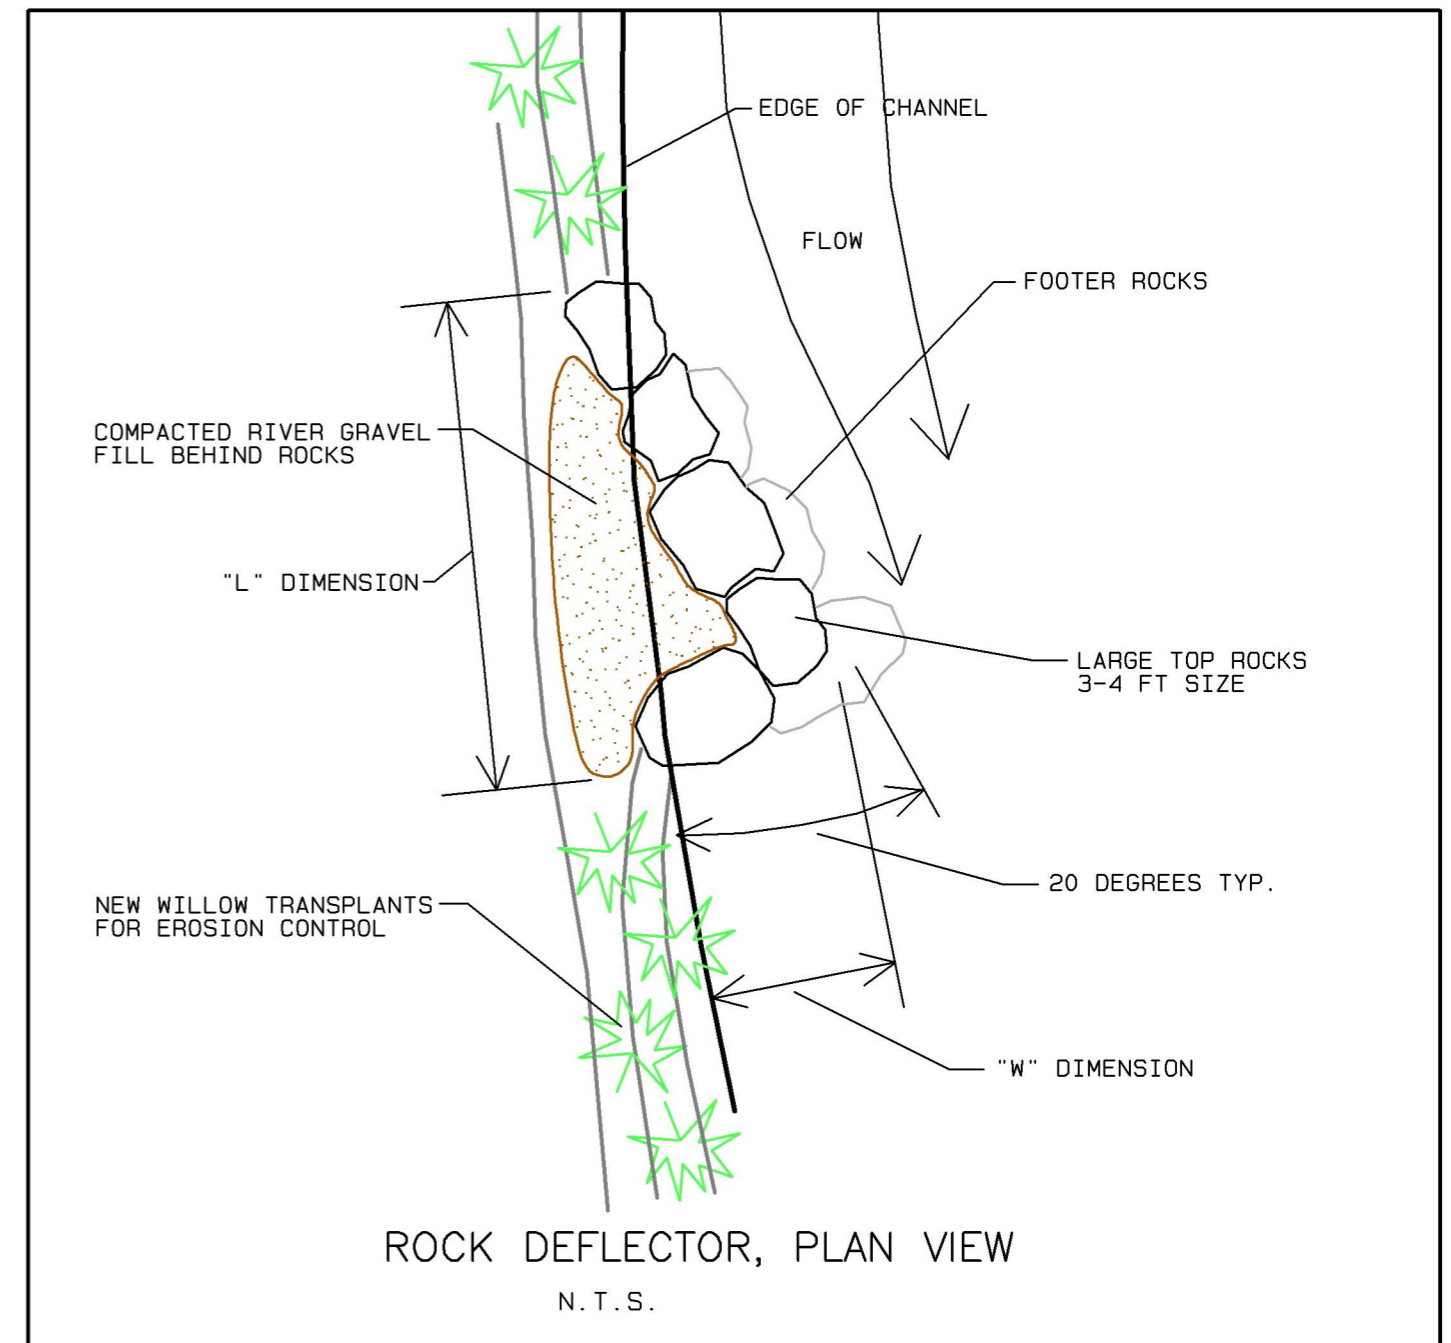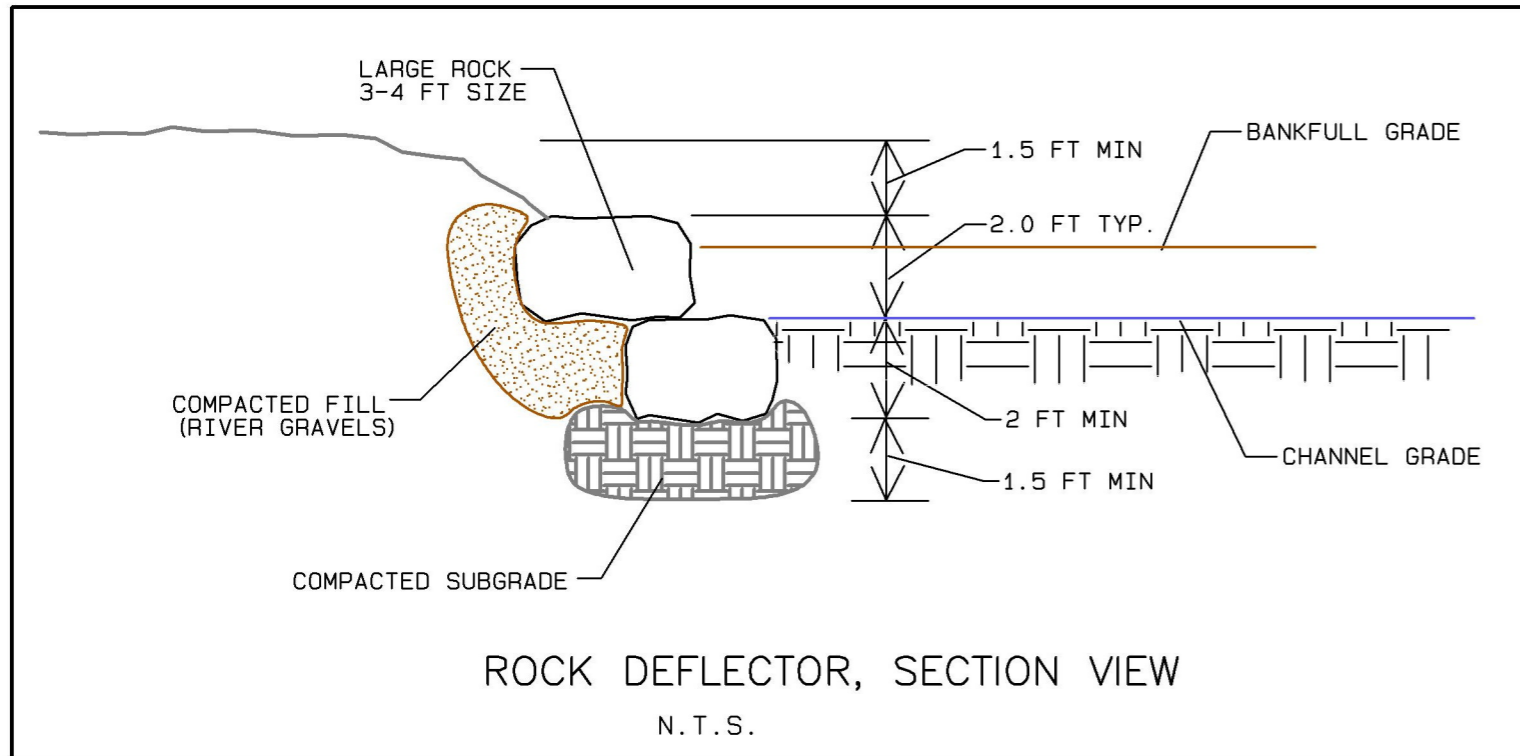

Riverbend Engineering, LLC
 5929 Pauline Ave NW Albuquerque, NM 87107
 Tel: 505-344-3315 www.riverrestoration.com

River Channel Stabilization	
Two Rivers Park, Ruidoso, NM	Sheet
CONSTRUCTION DETAILS	7
	of
	7
Scale: NTS	9-22-2023